


ALABAMA I

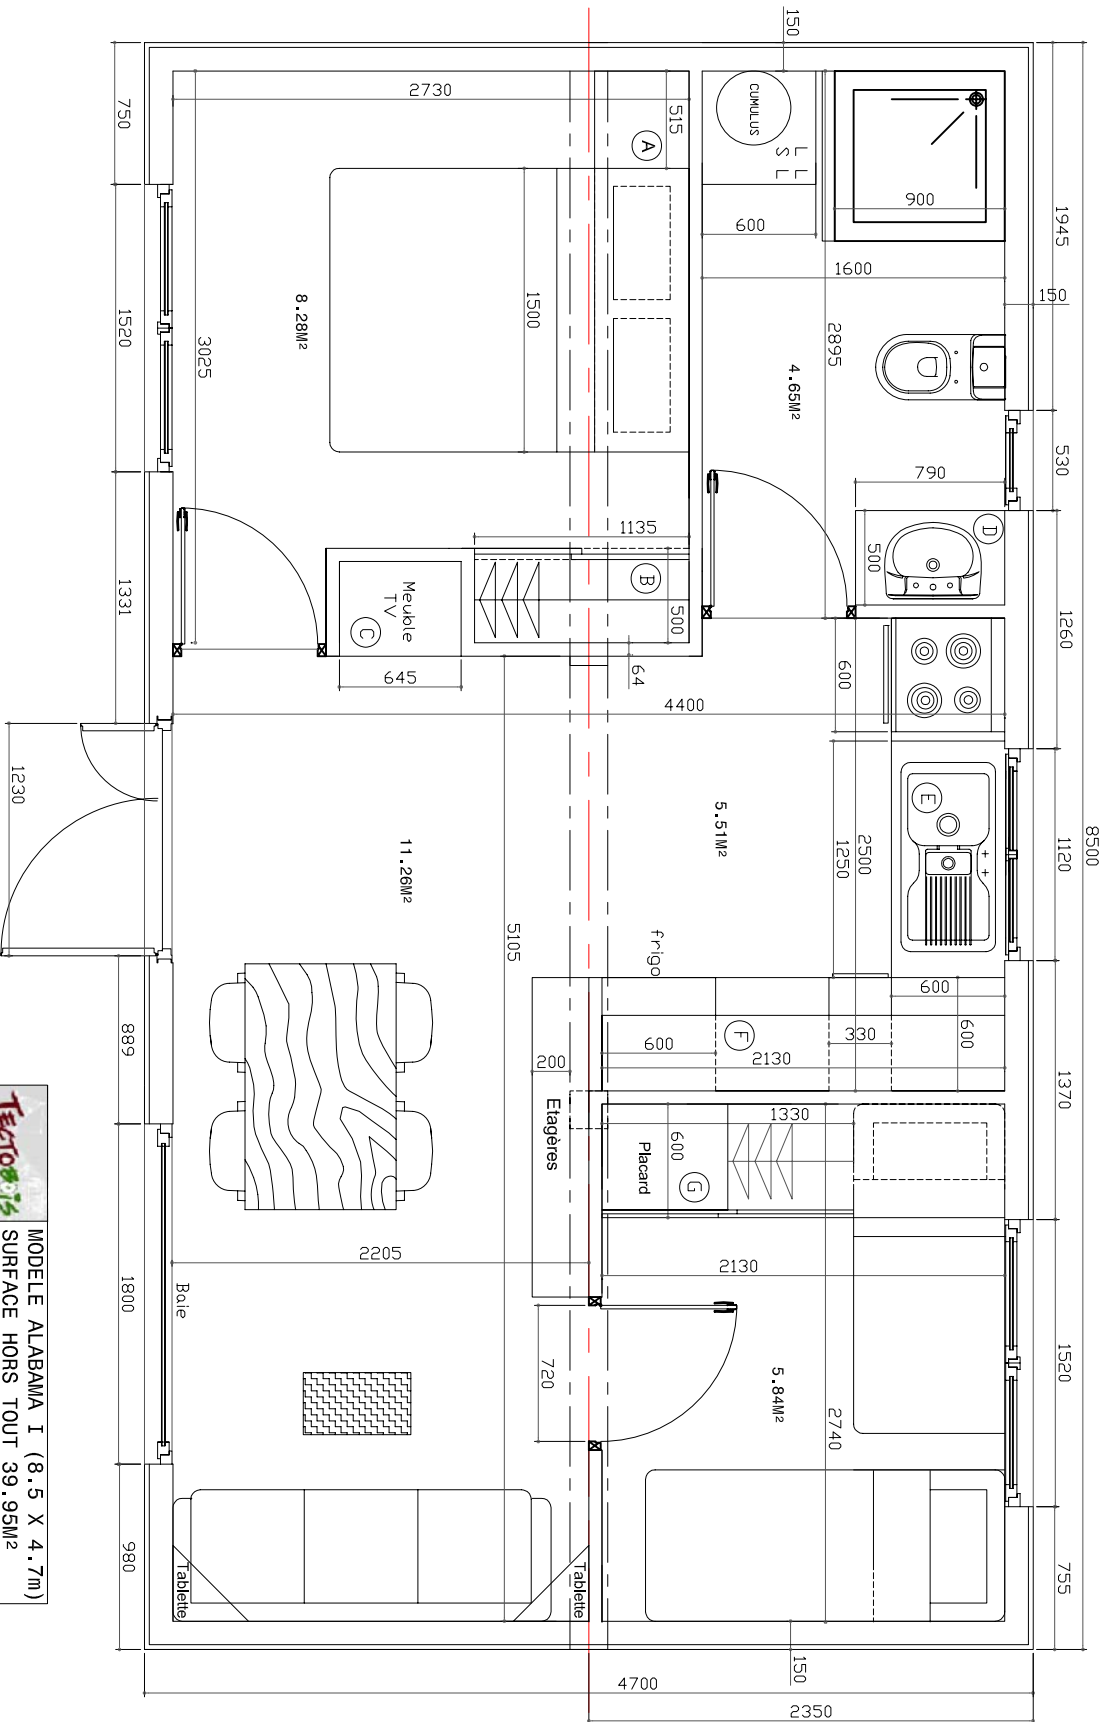


MODELE ALABAMA I (8.5 X 4.7m)
 SURFACE HORS TOUT 39.95M²
 ECHELLE 1/40