


ATLANTICA I

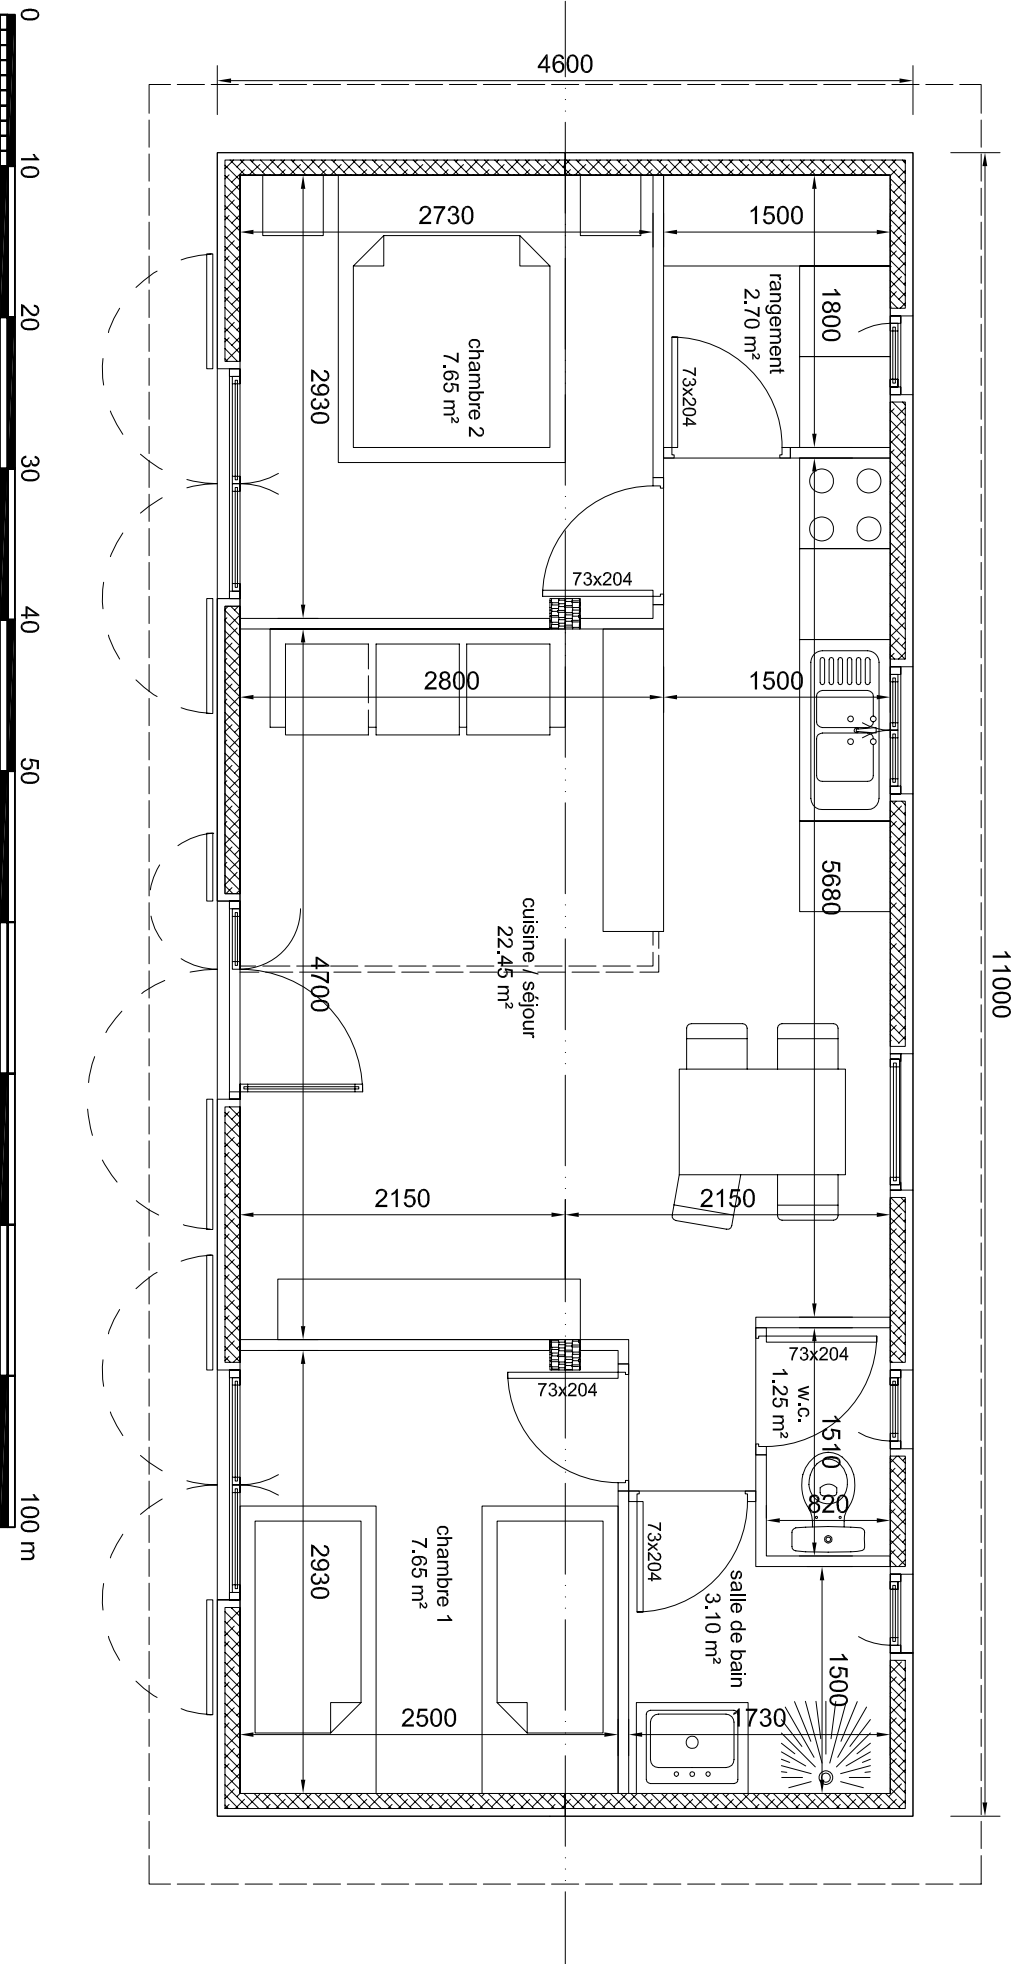

TECNO 15

ATLANTICA I (11.00 x 4.60 mètres)
 Surface hors tout 50.60 M²
 Echelle 1/50.