


CALIPSO I

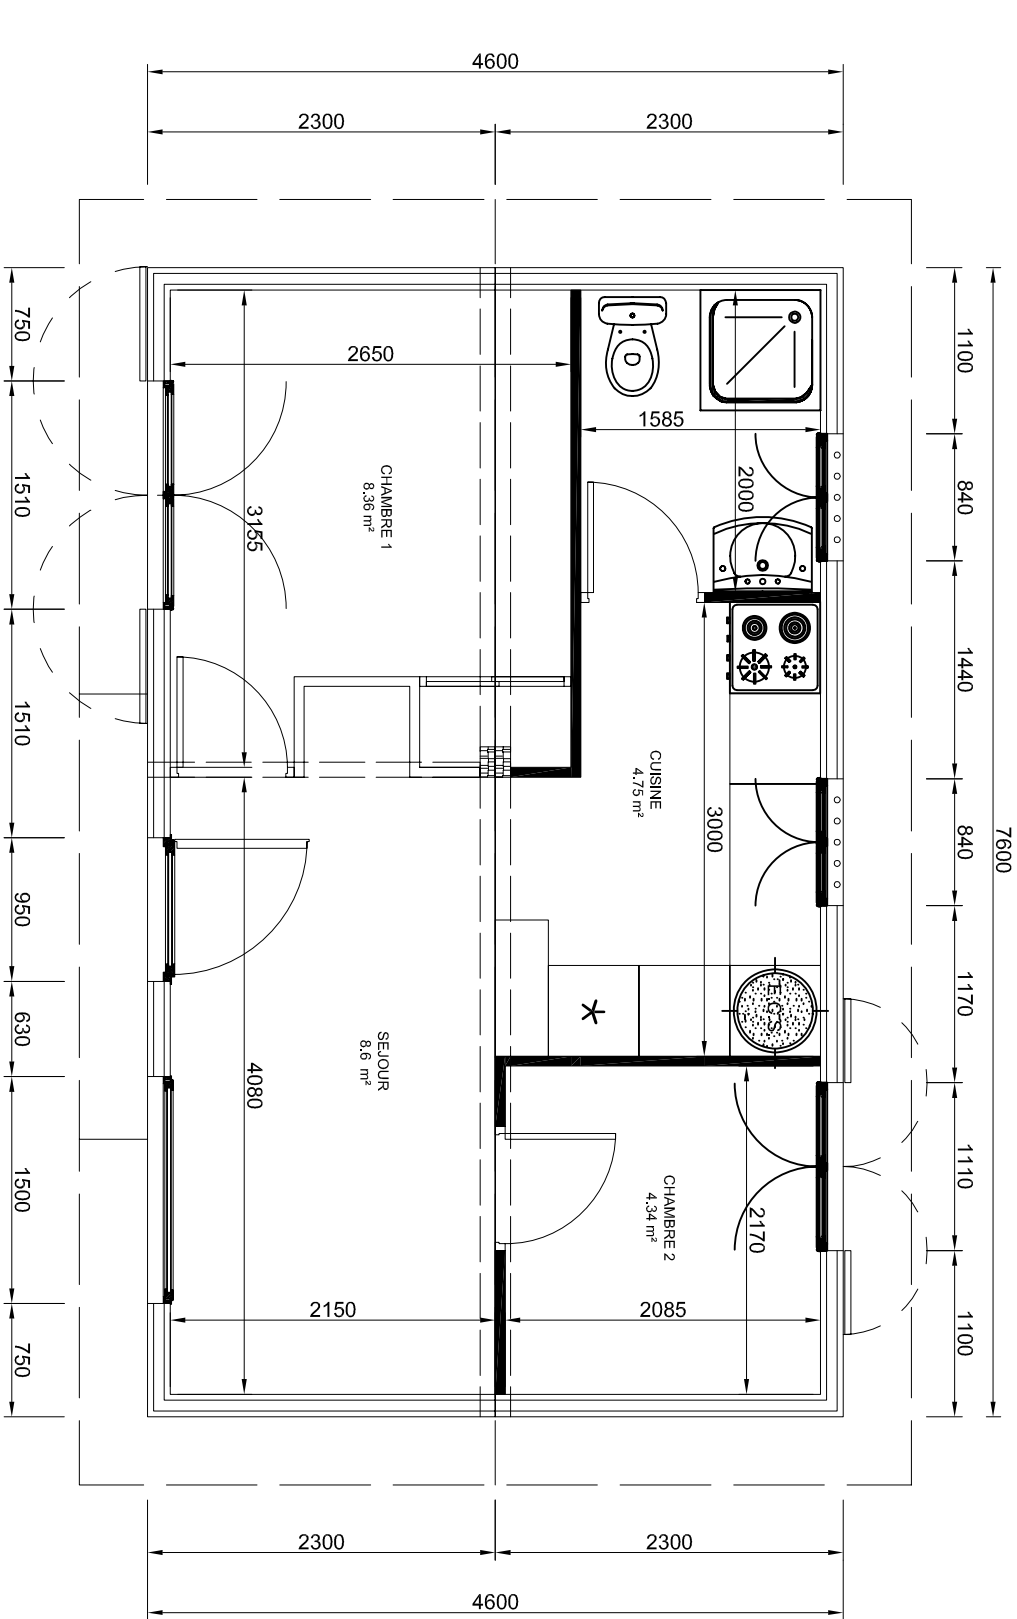

Tecto
 MODELE CALIPSO I (7,6 x 4,6m)
 SURFACE HORS TOUT 34,96 M²
 ECHELLE 1/40